


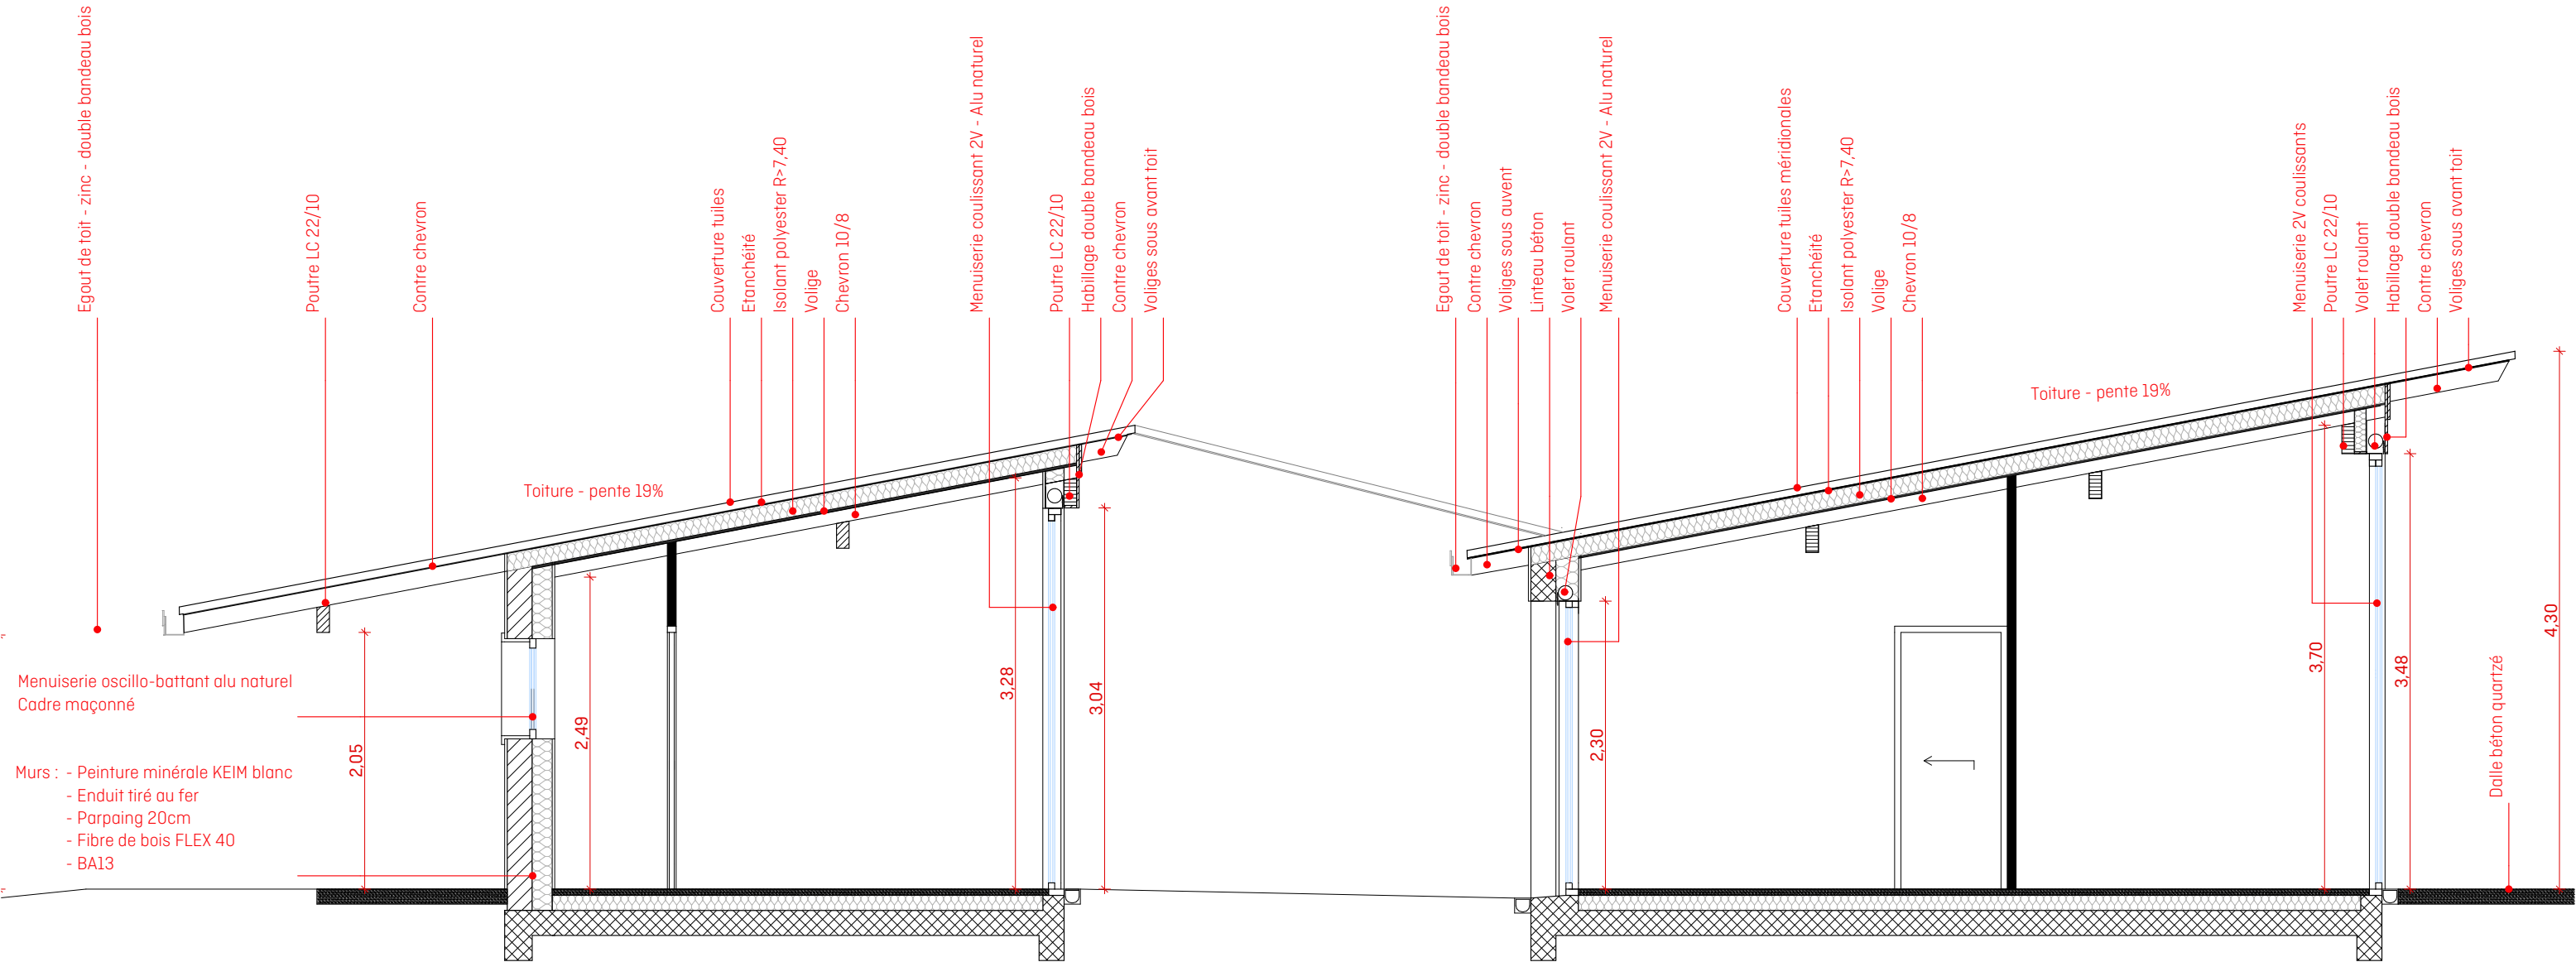

Coupe BB - éch. 1/50