



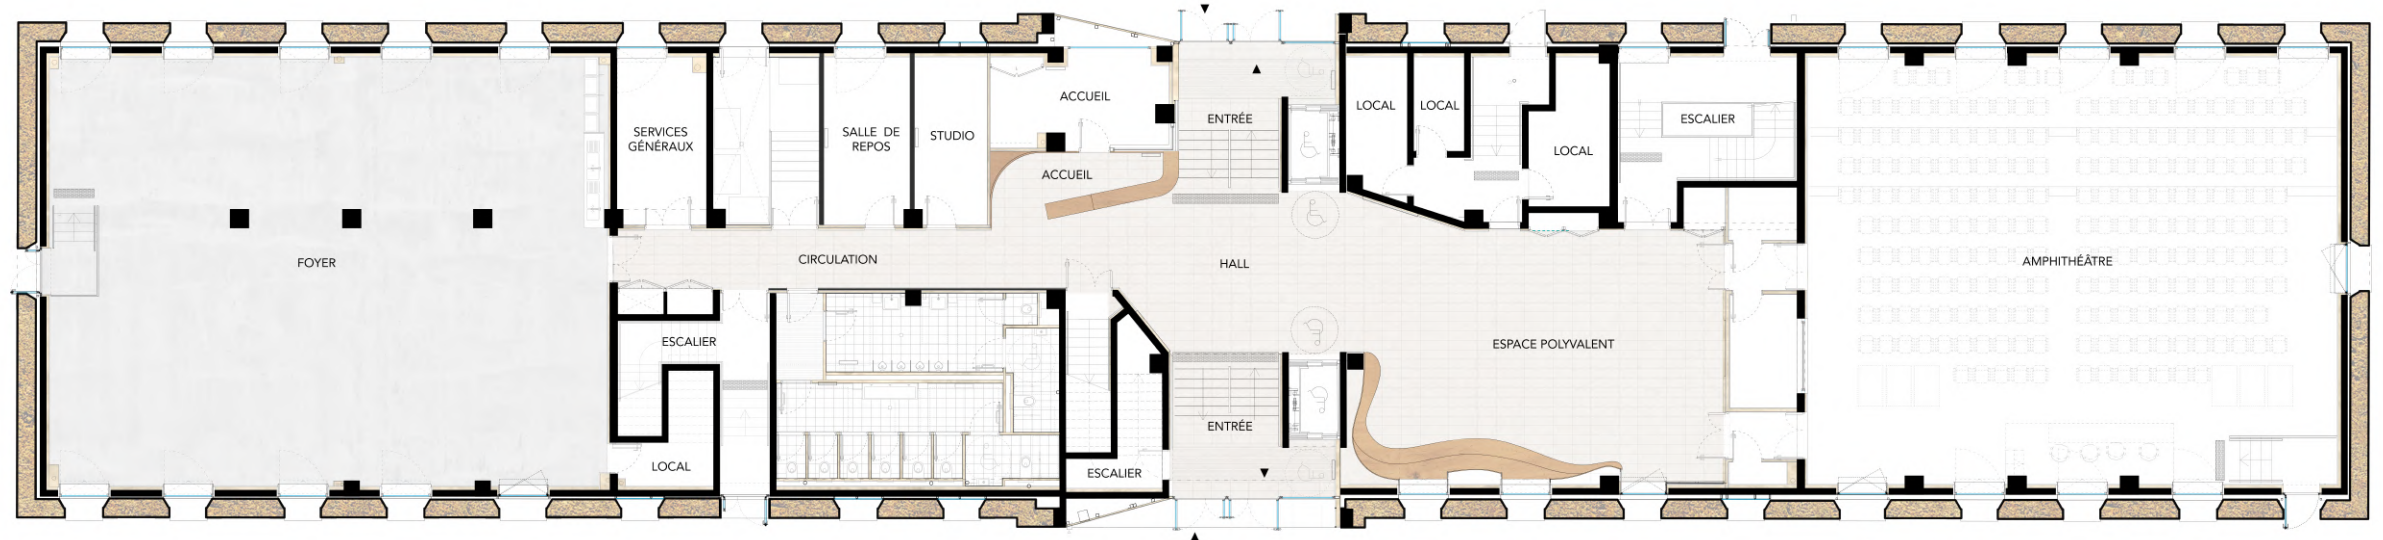

CAMPUS ESSCA BORDEAUX - GUIRAUD-MANENC SARL D'ARCHITECTURE

PLAN RDC


0 1 5

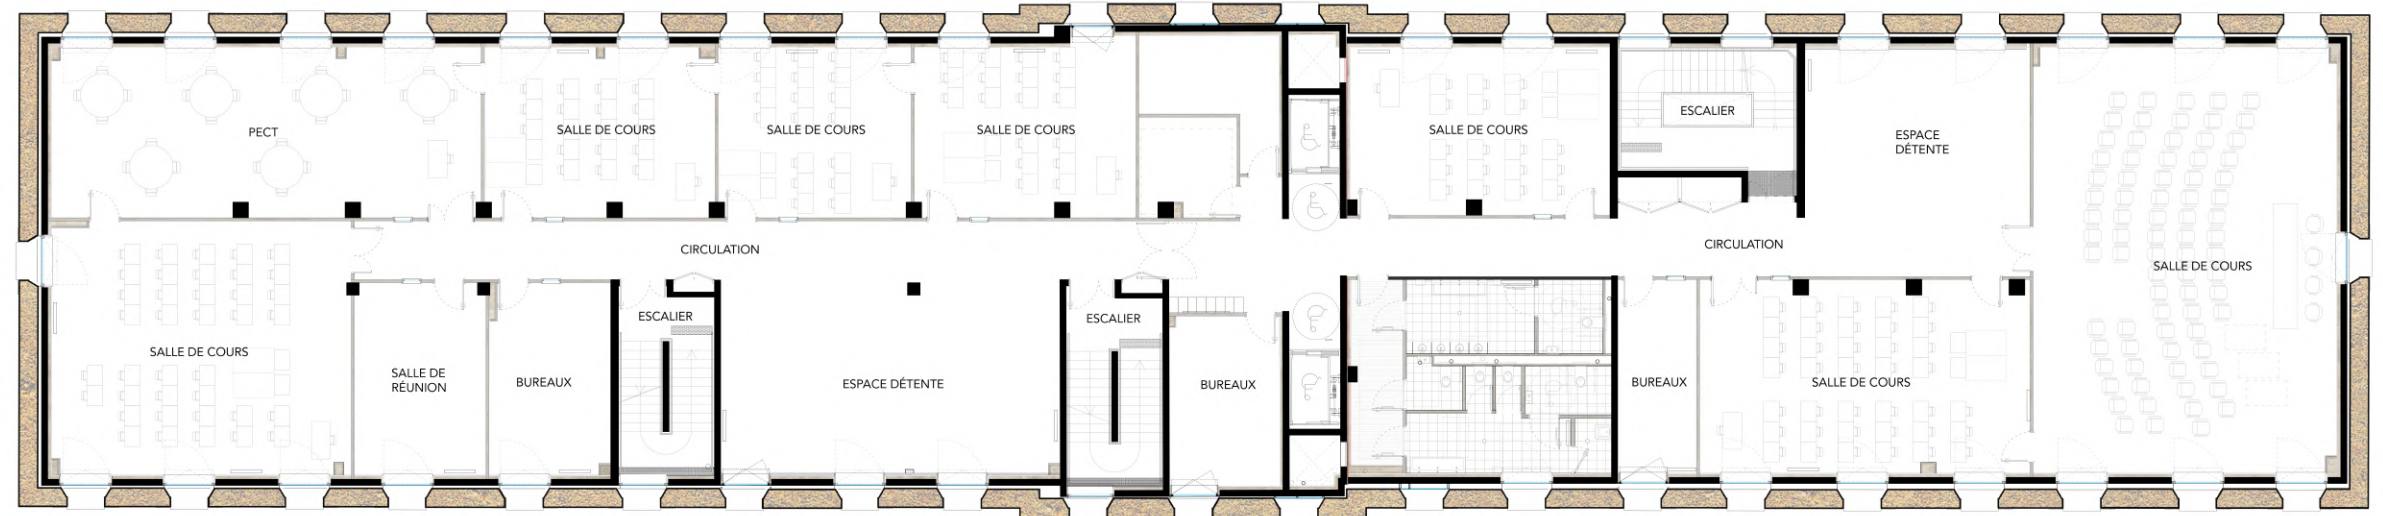

CAMPUS ESSCA BORDEAUX - GUIRAUD-MANENC SARL D'ARCHITECTURE

PLAN R+1

0 1 5

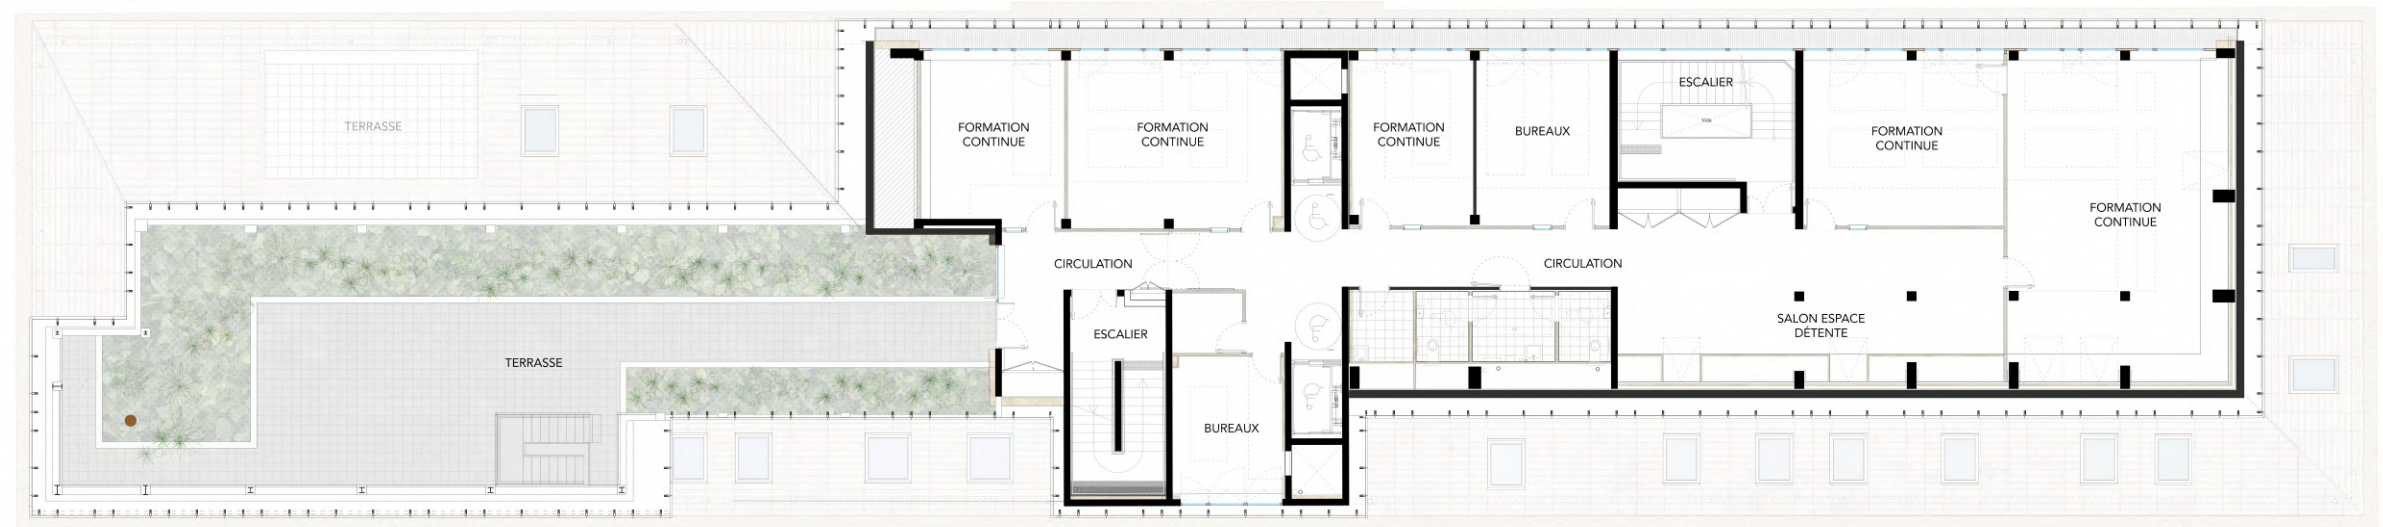

CAMPUS ESSCA BORDEAUX - GUIRAUD-MANENC SARL D'ARCHITECTURE

PLAN R+5

0 1 5

